

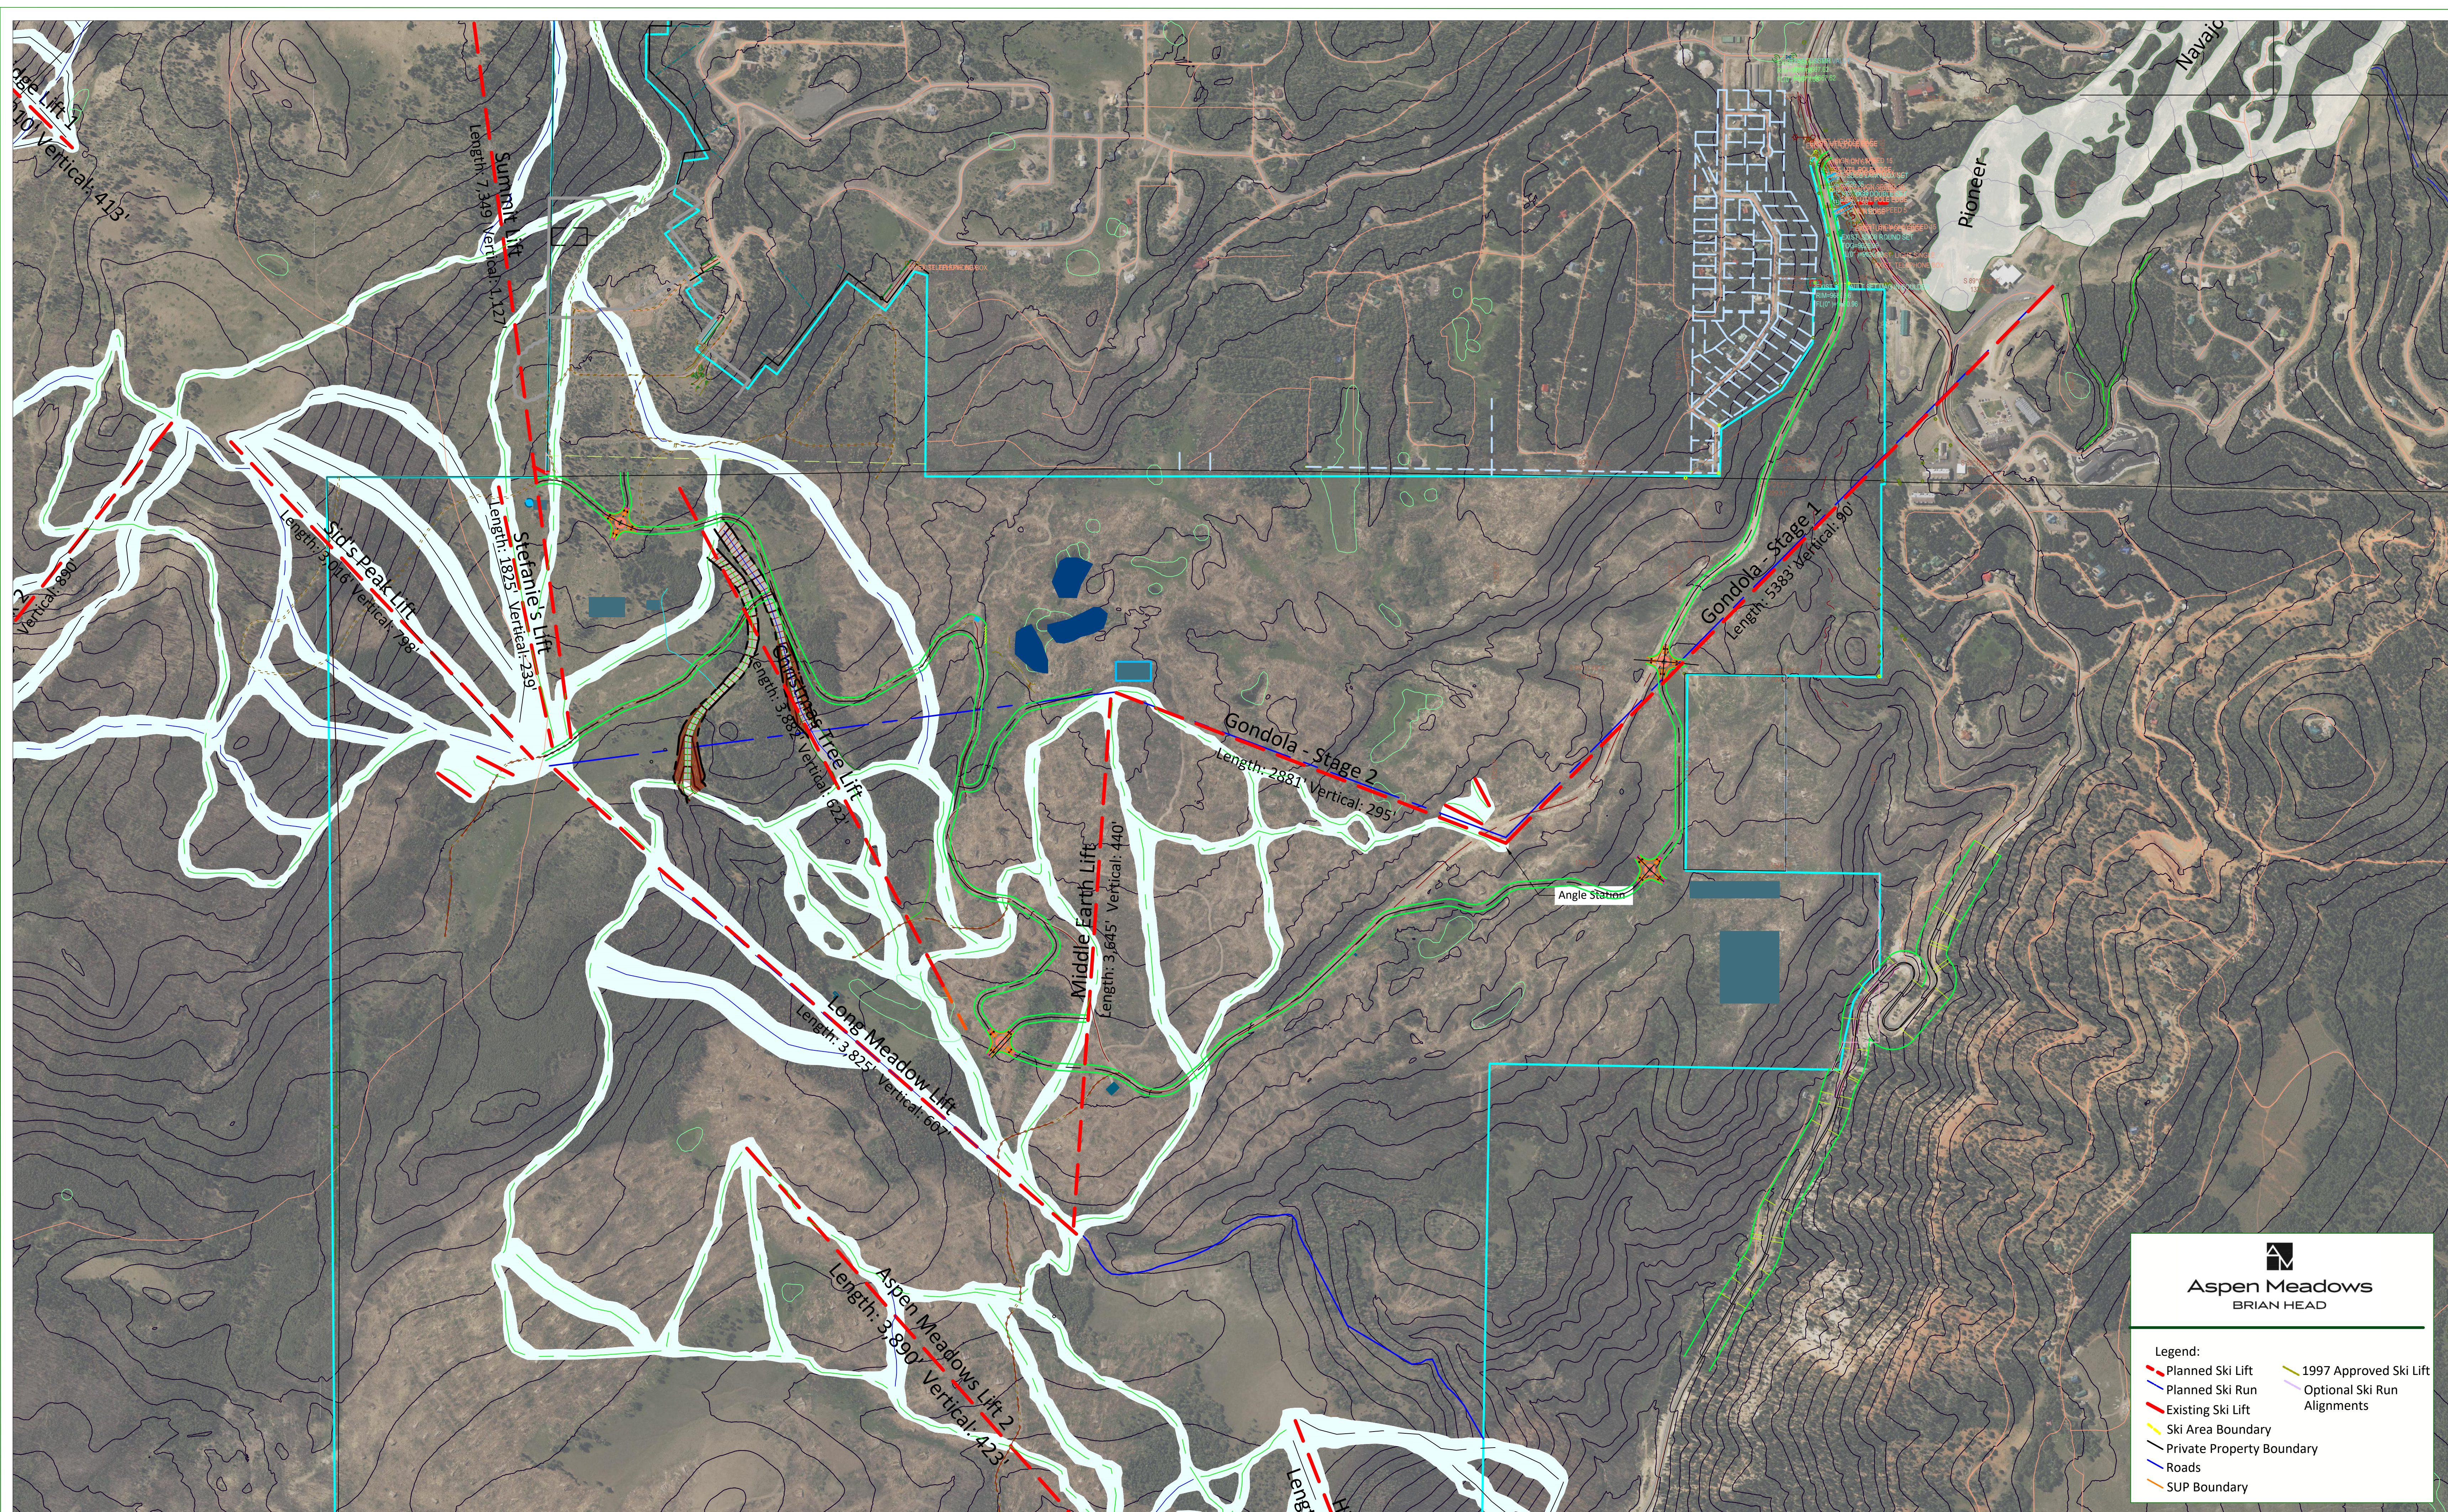


EXHIBIT L
Aspen Meadows Ski Lift
and Ski Trail Exhibit



Aspen Meadows
BRIAN HEAD

Legend:

Planned Ski Lift	1997 Approved Ski Lift
Planned Ski Run	Optional Ski Run
Existing Ski Lift	Alignments
Ski Area Boundary	
Private Property Boundary	
Roads	
SUP Boundary	